


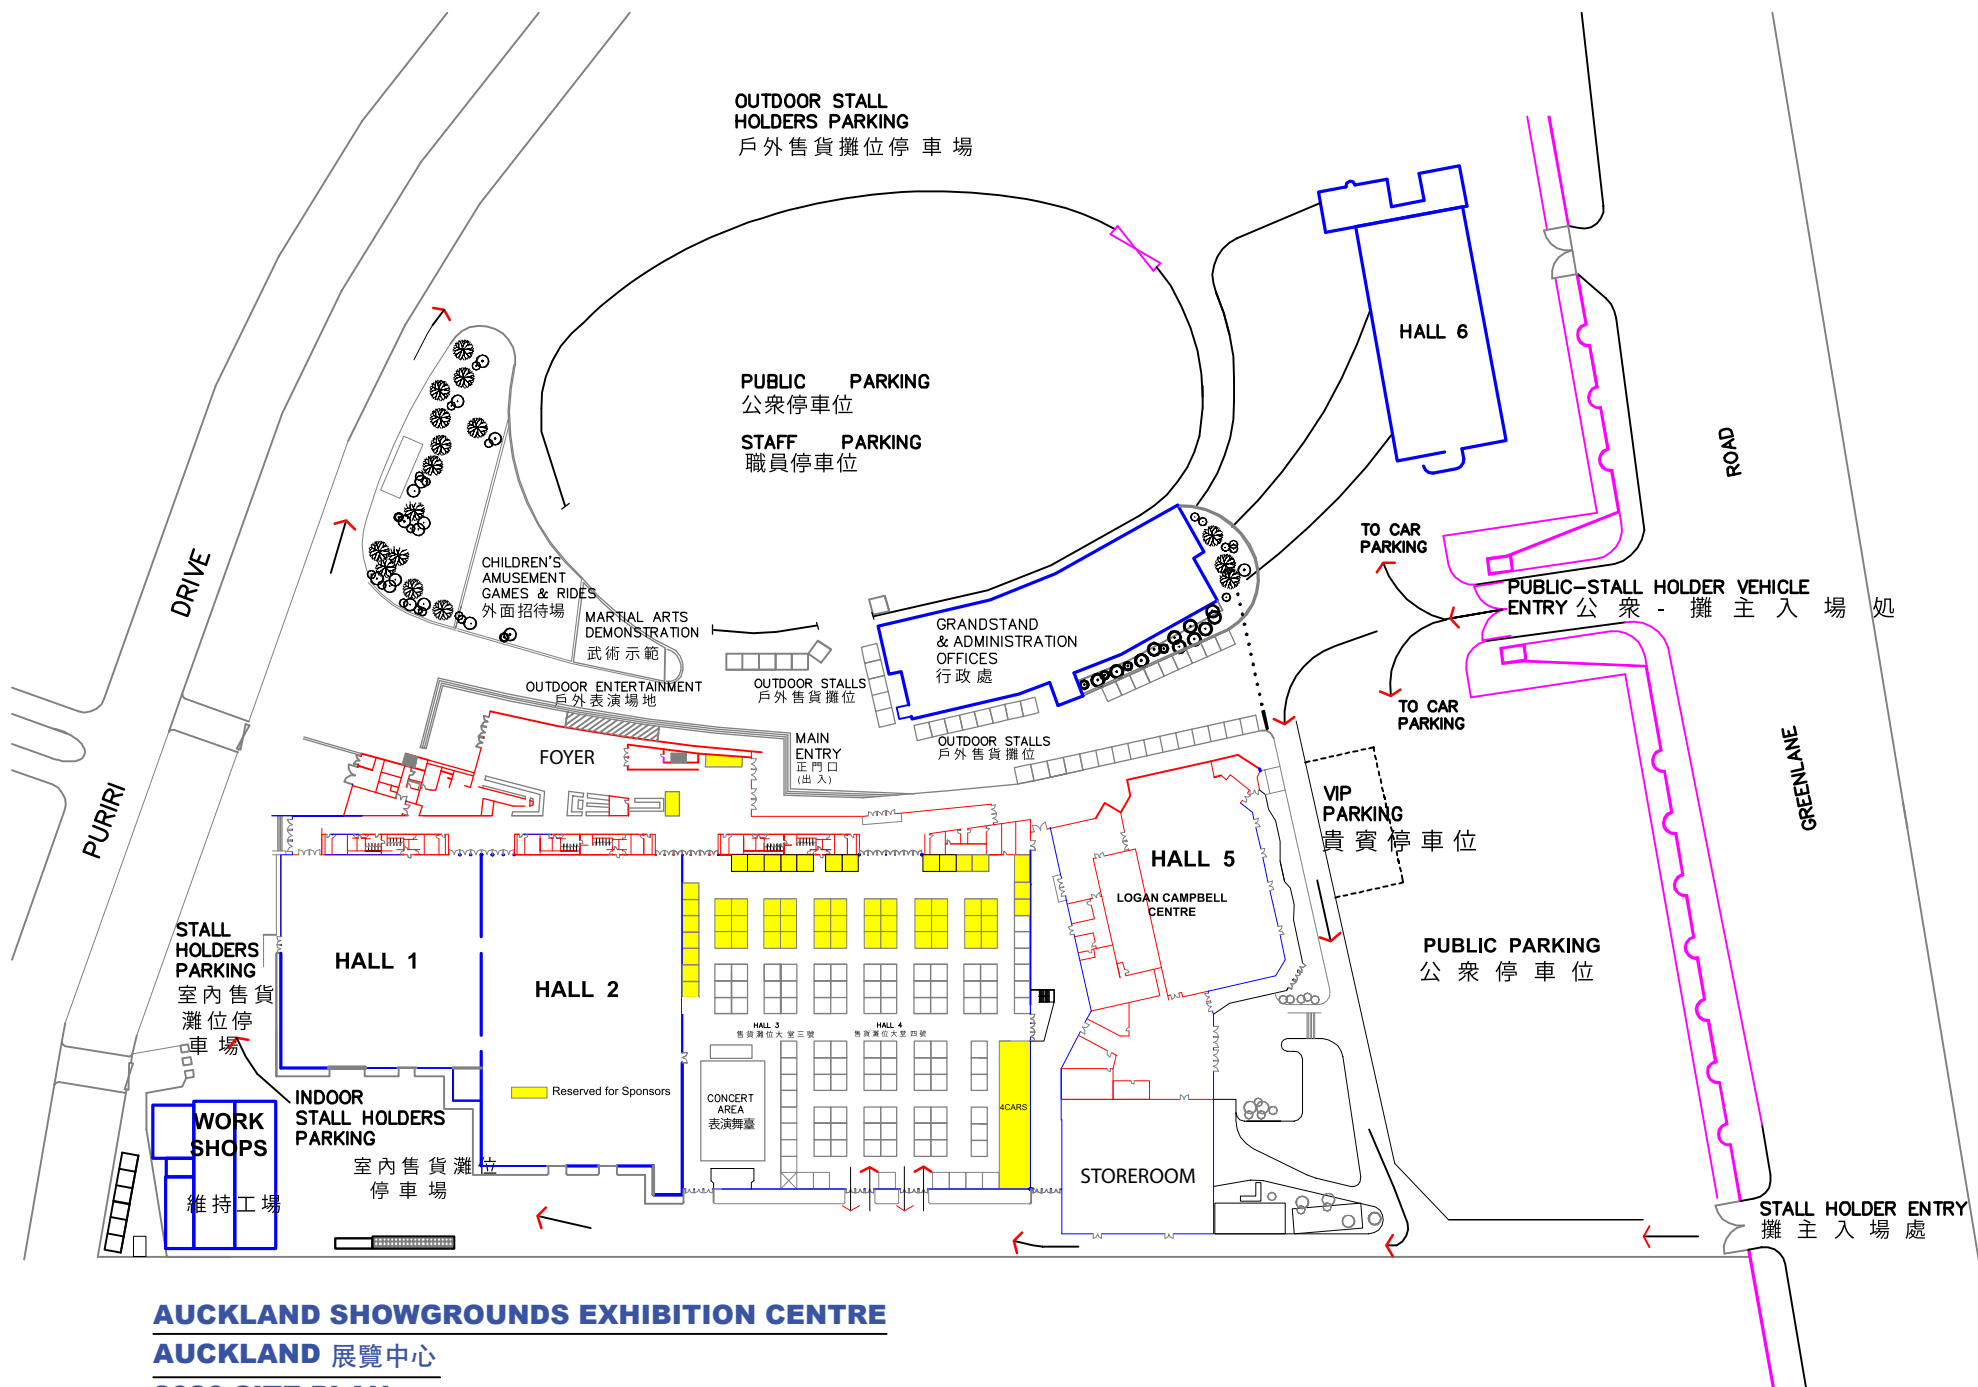

AUCKLAND SHOWGROUNDS EXHIBITION CENTRE

AUCKLAND 展覽中心

2026 SITE PLAN

2026 場地位置平面圖

SCALE: 1: 1250

刻度: 1: 1250